

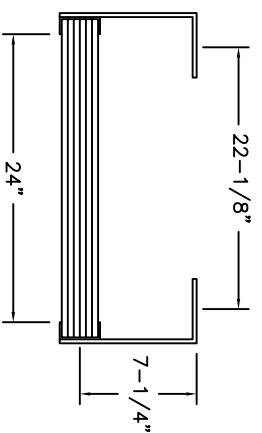


# FIXED LADDER WITH PARAPET PLATFORM & ROOFSIDE RETURN

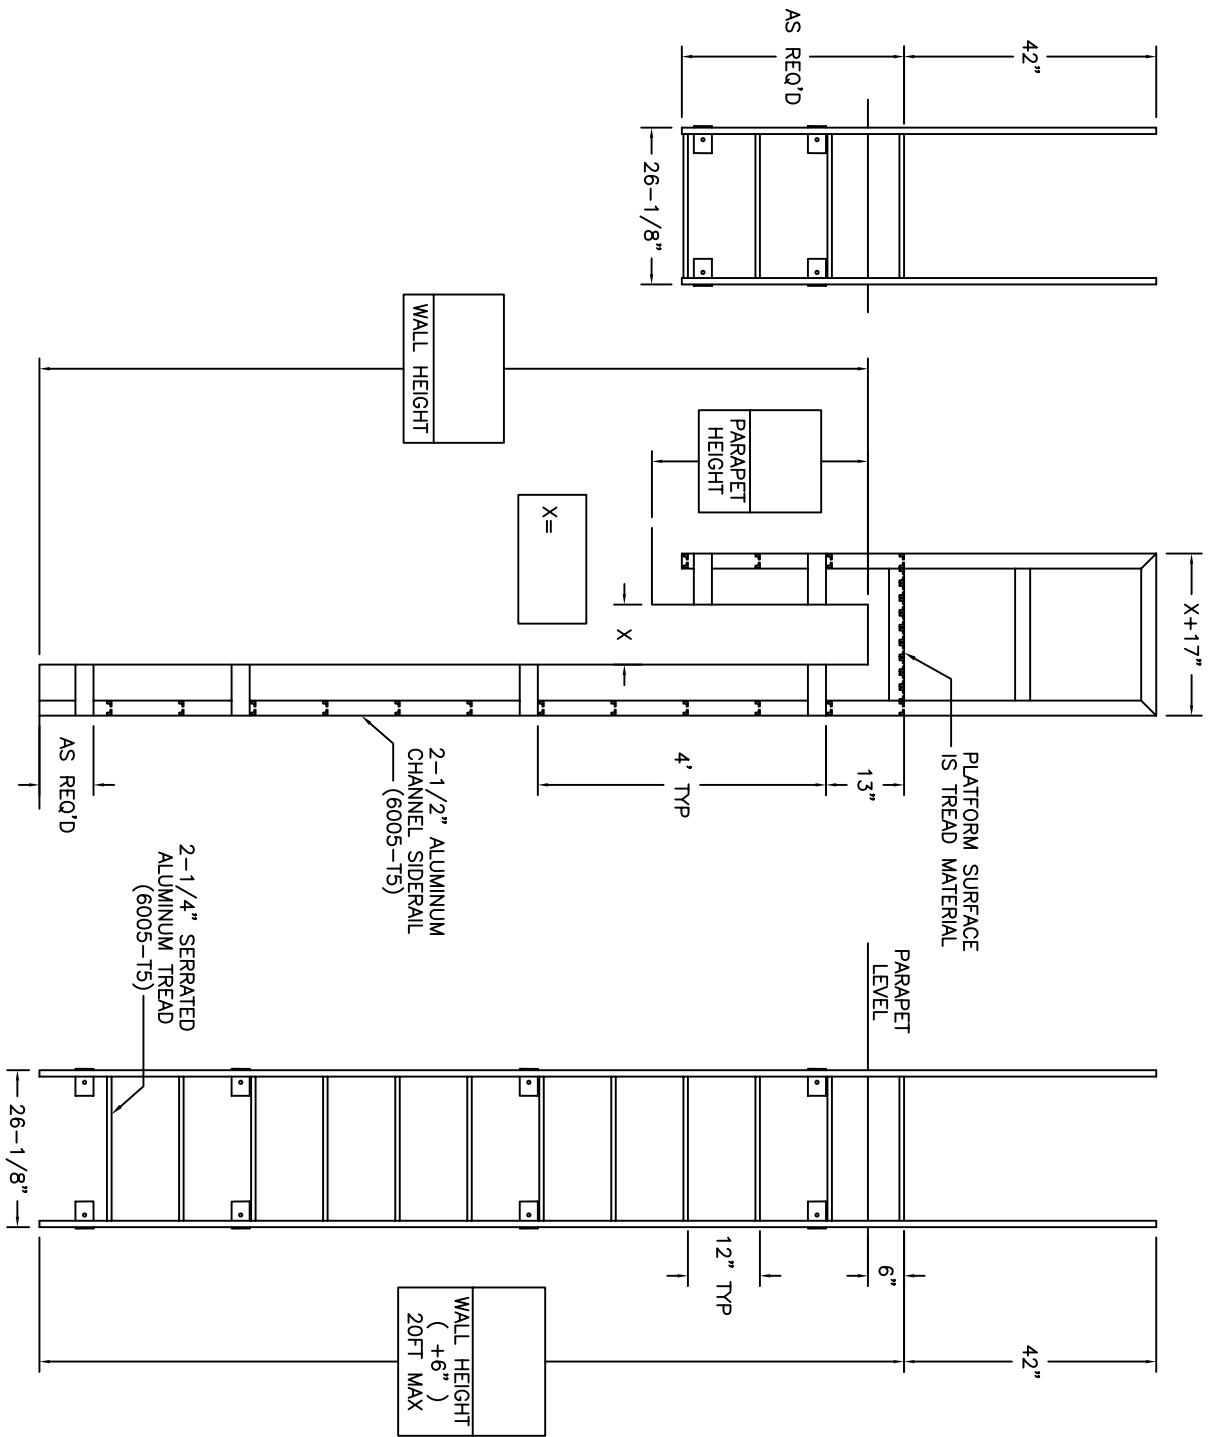

PLAN  
(PARAPET PLATFORM & RETURN LADDER ARE OMITTED FOR CLARITY)

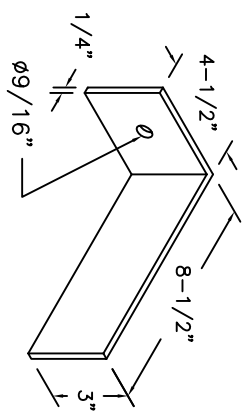

BRACKET DETAIL

NOTE:  
ALL BOLTS/FASTENERS  
NECESSARY TO ANCHOR  
LADDER ARE BY OTHERS.

FACTORY FINISH  
ALUMINUM-MILL FINISH

<b>Precision Ladders, LLC</b> P.O. Box 2279 Morristown, TN 37816-2279 Ph: (423) 586-2265 Fax: (423) 586-2091 www.PrecisionLadders.com	DWG. CHECK	ARCHT. OR ENGR.	PROJECT	PRECISION REF
	BUILT BY:	PURCHASE ORDER	REVISION	PURCHASER
CHECKED BY:	DRAWN BY:	DATE	MODEL#	QTY.
	JEB	4/28/06	FL-	
FL-06				