

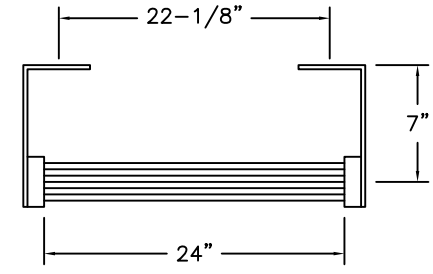


# TUBULAR FIXED LADDER WITH PARAPET PLATFORM & ROOFSIDE RETURN

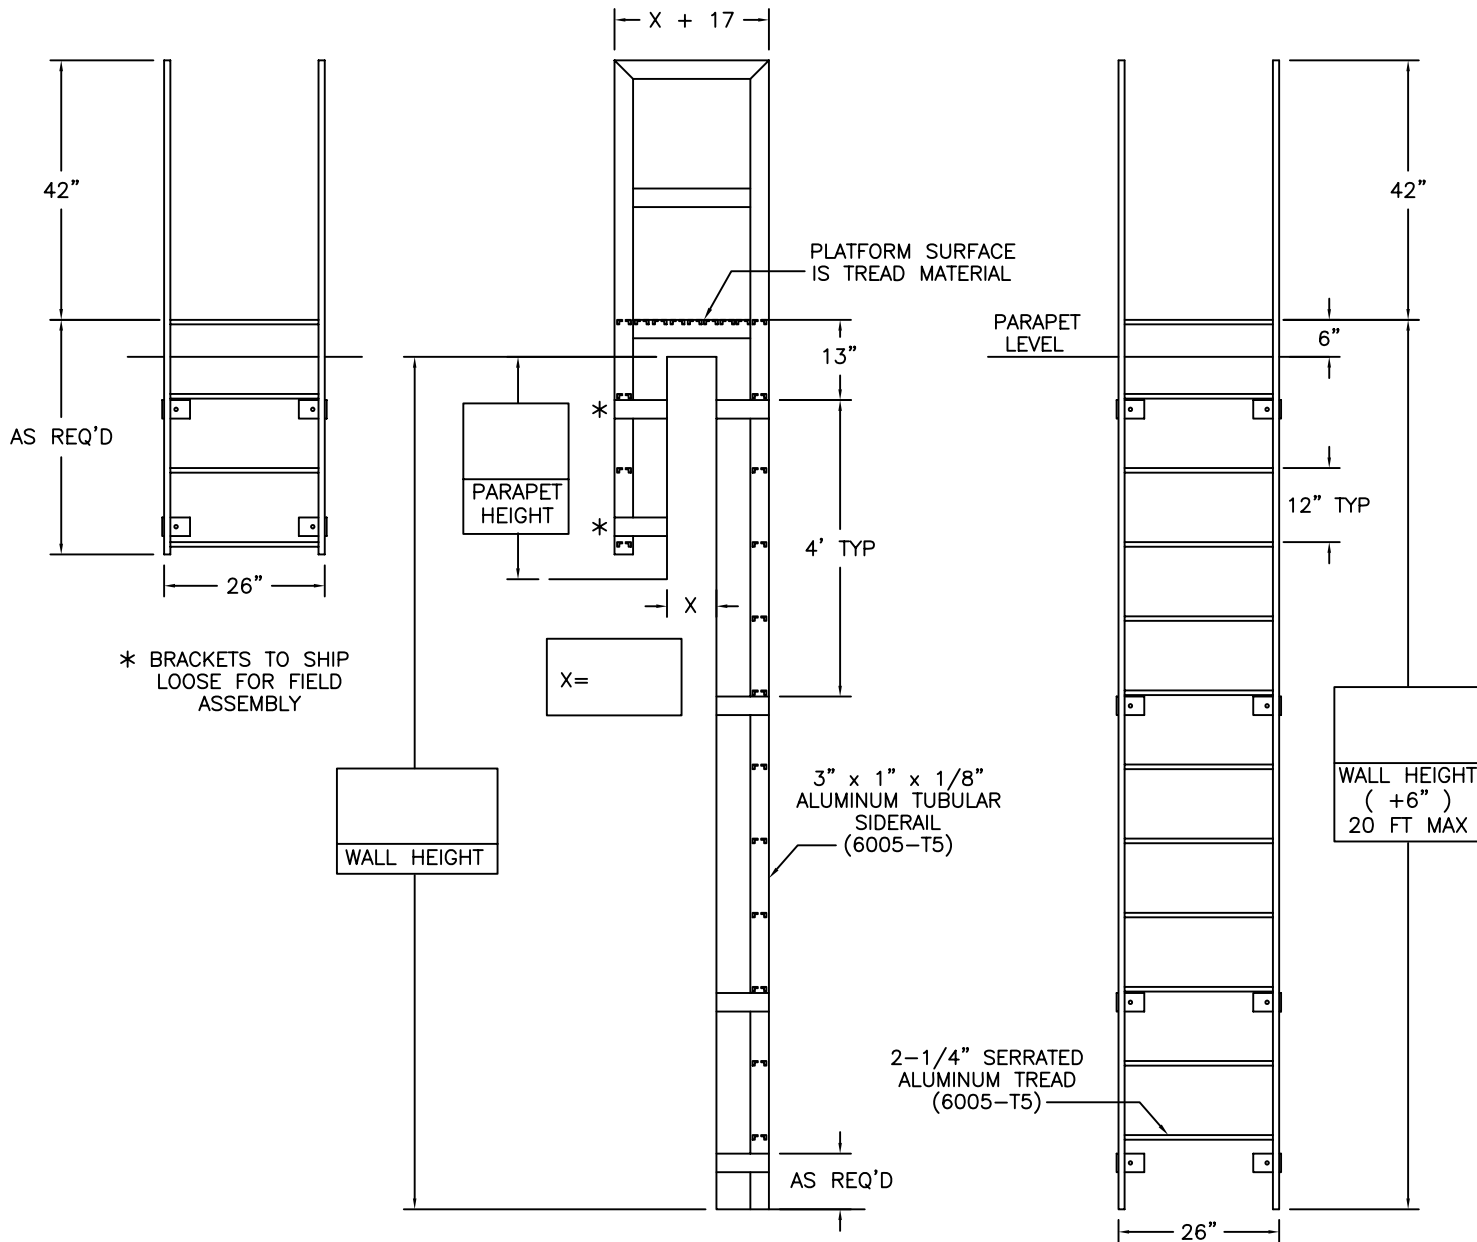

PLAN

(PARAPET PLATFORM & RETURN LADDER ARE OMITTED FOR CLARITY)

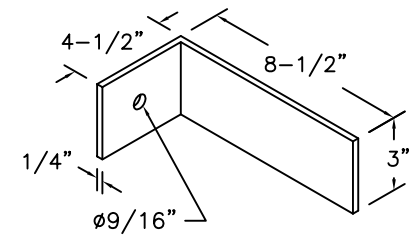

BRACKET DETAIL

NOTE:  
ALL BOLTS/FASTENERS  
NECESSARY TO ANCHOR  
LADDER ARE BY OTHERS.

FACTORY FINISH  
ALUMINUM-MILL FINISH

FLH-08

**Precision Ladders, LLC**  
P.O. Box 2279 Morristown, TN 37816-2279  
Ph: (423) 586-2265 Fax: (423) 586-2091  
[www.PrecisionLadders.com](http://www.PrecisionLadders.com)

DWG. CHECK	ARCHT' OR ENGR.	PROJECT		PRECISION REP
BUILT BY:	PURCHASE ORDER	REVISION	PURCHASER	SERIAL#
CHECKED BY:	DRAWN BY: JEB	DATE 5/11/06	MODEL# FLH-	QTY.