


INDUSTRIAL STAIRWAY & PLATFORM

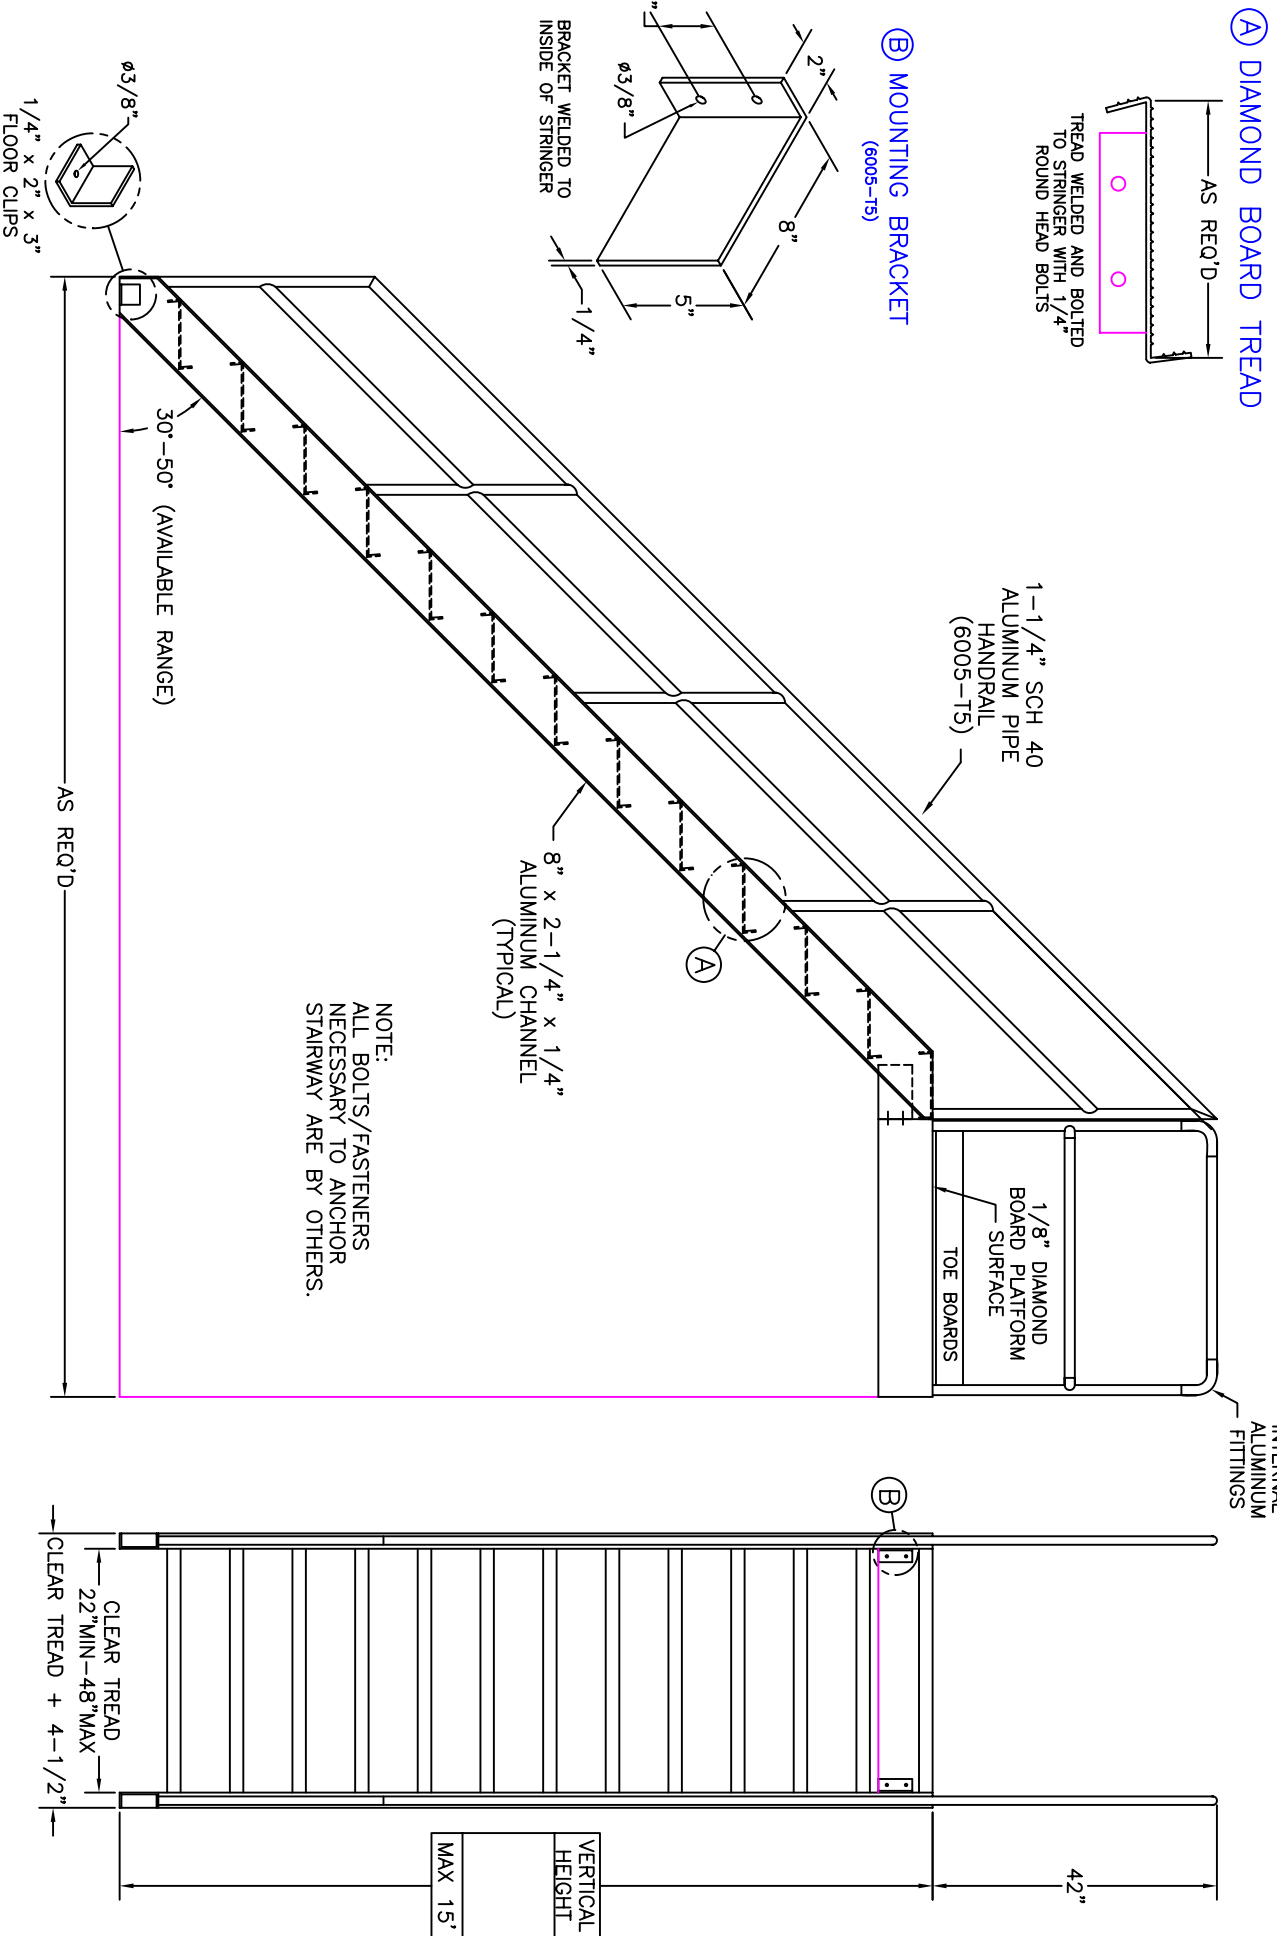

FACTORY FINISH
ALUMINUM-MILL FINISH

PS-4

Precision Ladders, LLC
P.O. BOX 2279, Morristown, TN 37816-2279
Ph: (423) 586-2265 Fax: (423) 586-2091
www.Precisionladders.com

DESIGNER	ARCHT OR ENGR.	PROJECT	PRECISION REP
BUILT BY:	PURCHASE ORDER	WORK ORDER	SERIAL#
CHECKED BY:	DRAWN BY:	DATE	QTY. 1
	JBR	10/3/08	PS-