


INDUSTRIAL STAIR TO HATCH

FACTORY FINISH
ALUMINUM-MILL FINISH



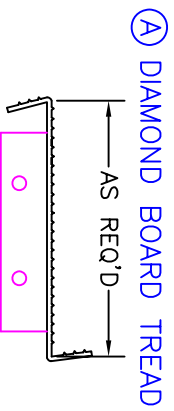


TREAD WELDED AND BOLTED
TO STRINGER WITH 1/4"
ROUND HEAD BOLTS

NOTE:
ALL BOLTS/FASTENERS
NECESSARY TO ANCHOR
STAIRWAY ARE BY OTHERS.

② MOUNTING BRACKET

(6005-T5)

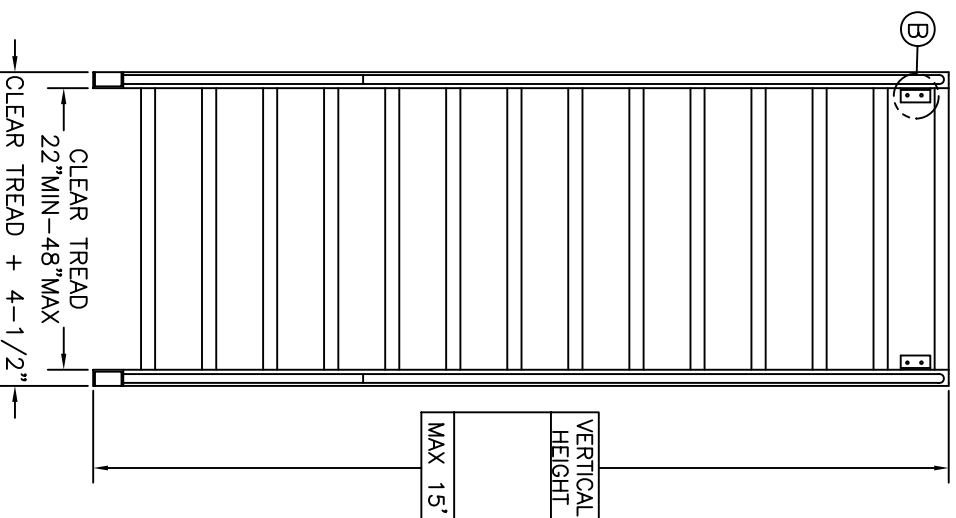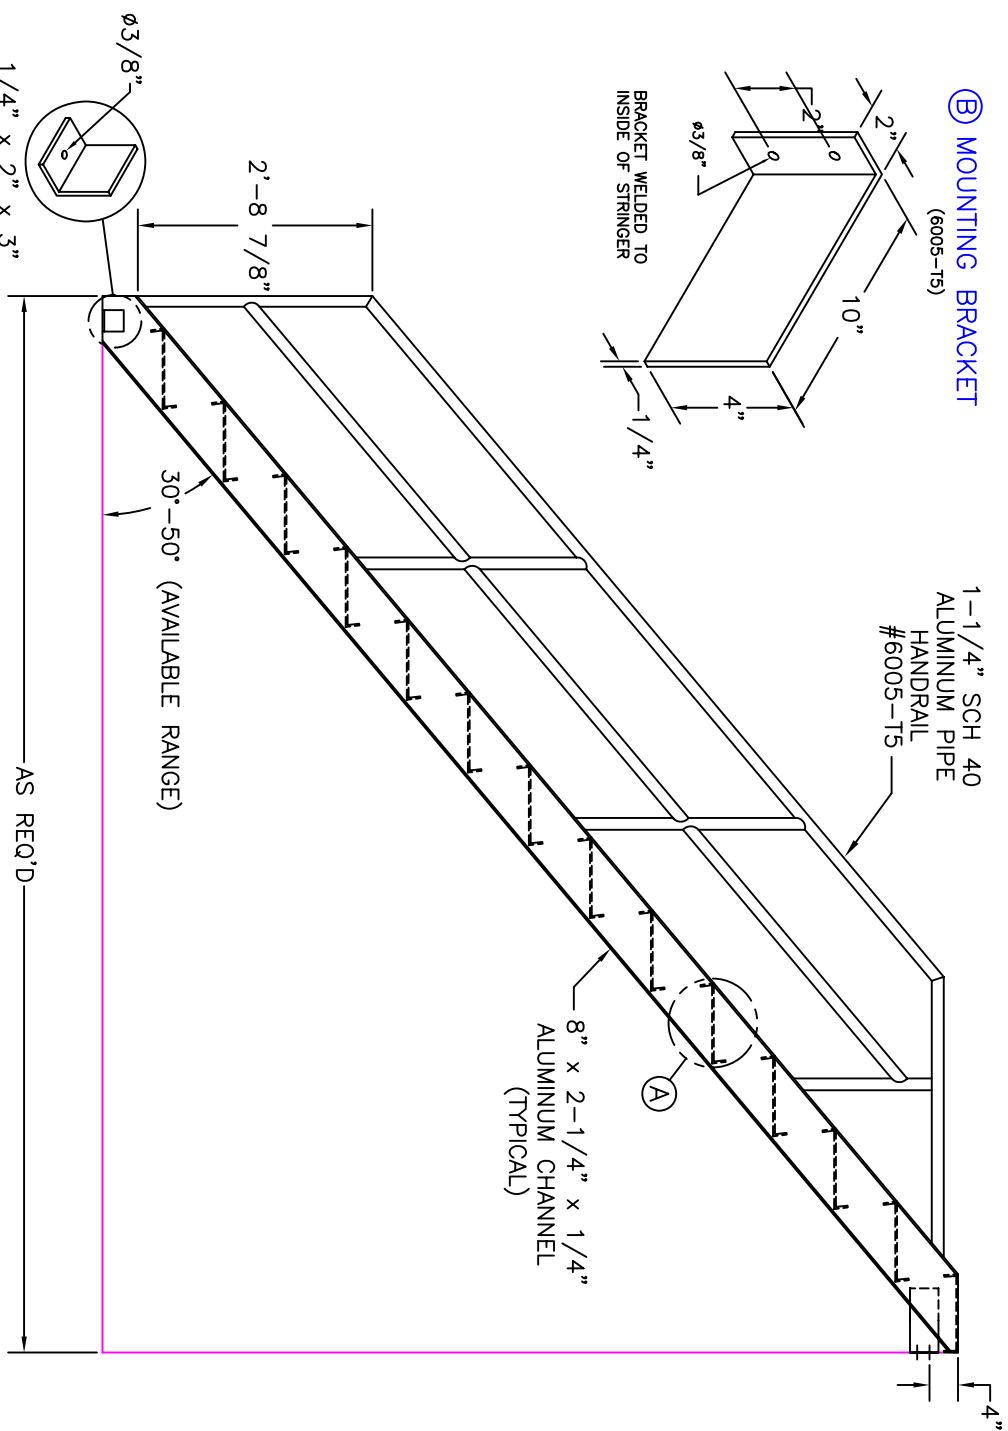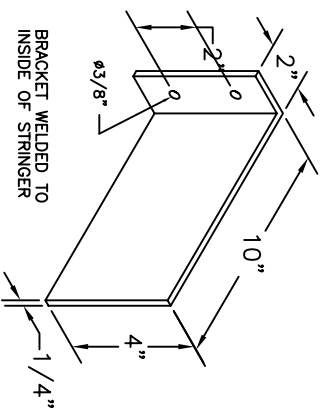

Precision Ladders, LLC
P.O. BOX 2279 Morristown, TN 37816-2279
Ph: (423) 586-2265 Fax: (423) 586-2091
www.Precisionladders.com

| | | | |
|--------------|----------------|------------|---------------|
| DESIGN CHECK | ARCHT OR ENGR. | PROJECT | PRECISION REP |
| BUILT BY: | PURCHASE ORDER | WORK ORDER | PURCHASER |
| CHECKED BY: | DRAWN BY: | DATE | MODEL # |
| JBR | JBR | 10/15/08 | PS- |
| QTY. 1 | SERIAL # | | |