


INDUSTRIAL CROSSOVER STAIR




Ⓐ 19-SGI-4 BAR GRATING TREAD (GROOVED NOSING)

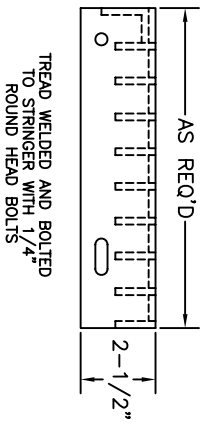

FACTORY FINISH
ALUMINUM-MILL FINISH

NOTE:
ALL BOLTS/FASTENERS NECESSARY TO ANCHOR STAIRWAY ARE BY OTHERS.

Ⓑ MOUNTING BRACKET (6005-T5)

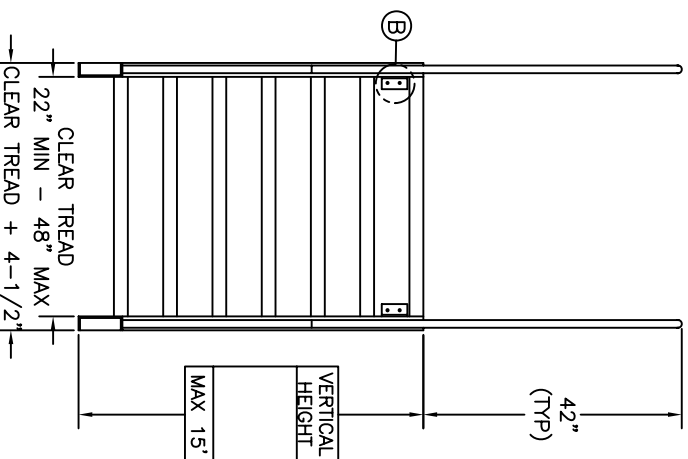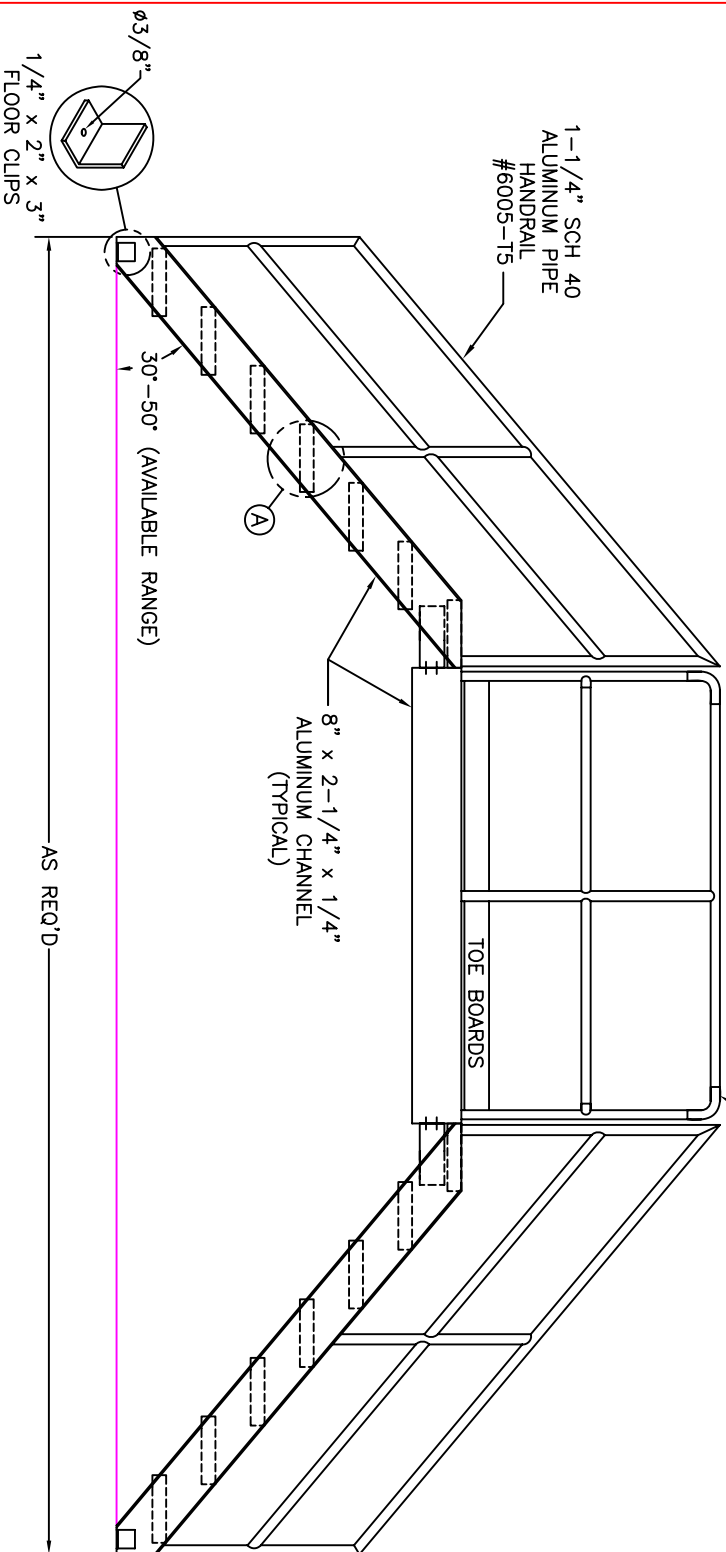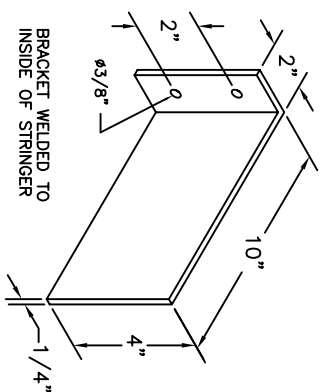

Precision Ladders, LLC
P.O. BOX 2279 Morristown, TN 37816-2279
Ph: (423) 586-2265 Fax: (423) 586-2091
www.PrecisionLadders.com

DESIGN CHECK	ARCHT OR ENGR.	PROJECT	PURCHASER	PRECISION REP
BUILT BY:	PURCHASE ORDER	WORK ORDER	MODEL #	SERIAL #
CHECKED BY:	DRAWN BY:	DATE	PS-	QTY. 1
JBR	10/3/08	PS-	1	