



PIVOTAL LADDER w/WALK-THRU HANDRAILS

Ⓐ MOUNTING BRACKET

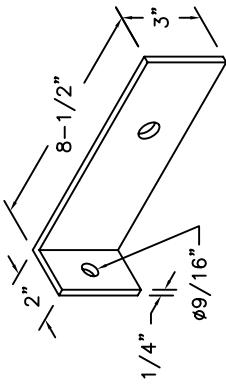

NOTE:
ALL BOLTS/FASTENERS
NECESSARY TO ANCHOR
LADDER ARE BY OTHERS.

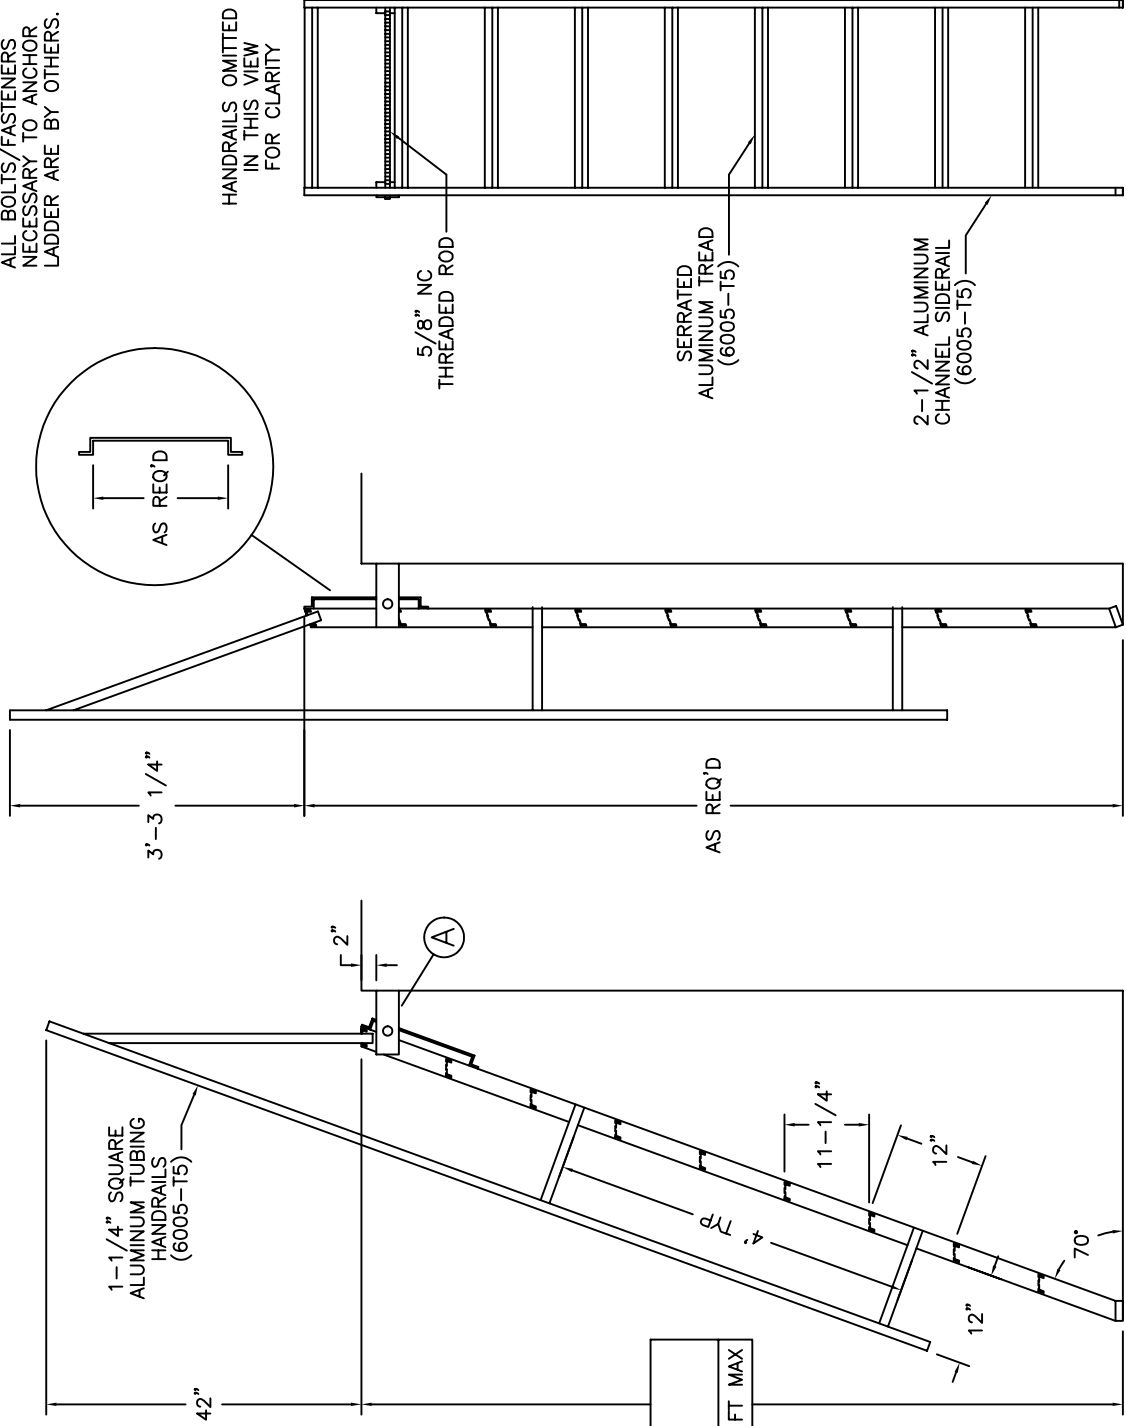

HANDRAILS OMITTED
IN THIS VIEW
FOR CLARITY

5/8" NC
THREADED ROD

SERRATED
ALUMINUM TREAD
(6005-T5)

2-1/2" ALUMINUM
CHANNEL SIDERAIL
(6005-T5)

26-1/8"

FRONT VIEW

STORED POSITION

WORKING POSITION

FACTORY FINISH
ALUMINUM-MILL FINISH

PL-03

PRECISION REP		PROJECT	
ARCHT OR ENGR.	PURCHASE ORDER	DATE	PURCHASER
BUILT BY:	DRAWN BY: JEB	DATE 11/7/01	MODEL#
CHECKED BY:			PL-
WORK ORDER #			QTY.



Precision Ladders, LLC
P.O. BOX 2279 Morristown, TN 37816-2279
Ph: (423) 586-2265 Fax: (423) 586-2091
www.PrecisionLadders.com