



ALUMINUM ALTERNATING TREAD LADDER w/ WALK-THRU

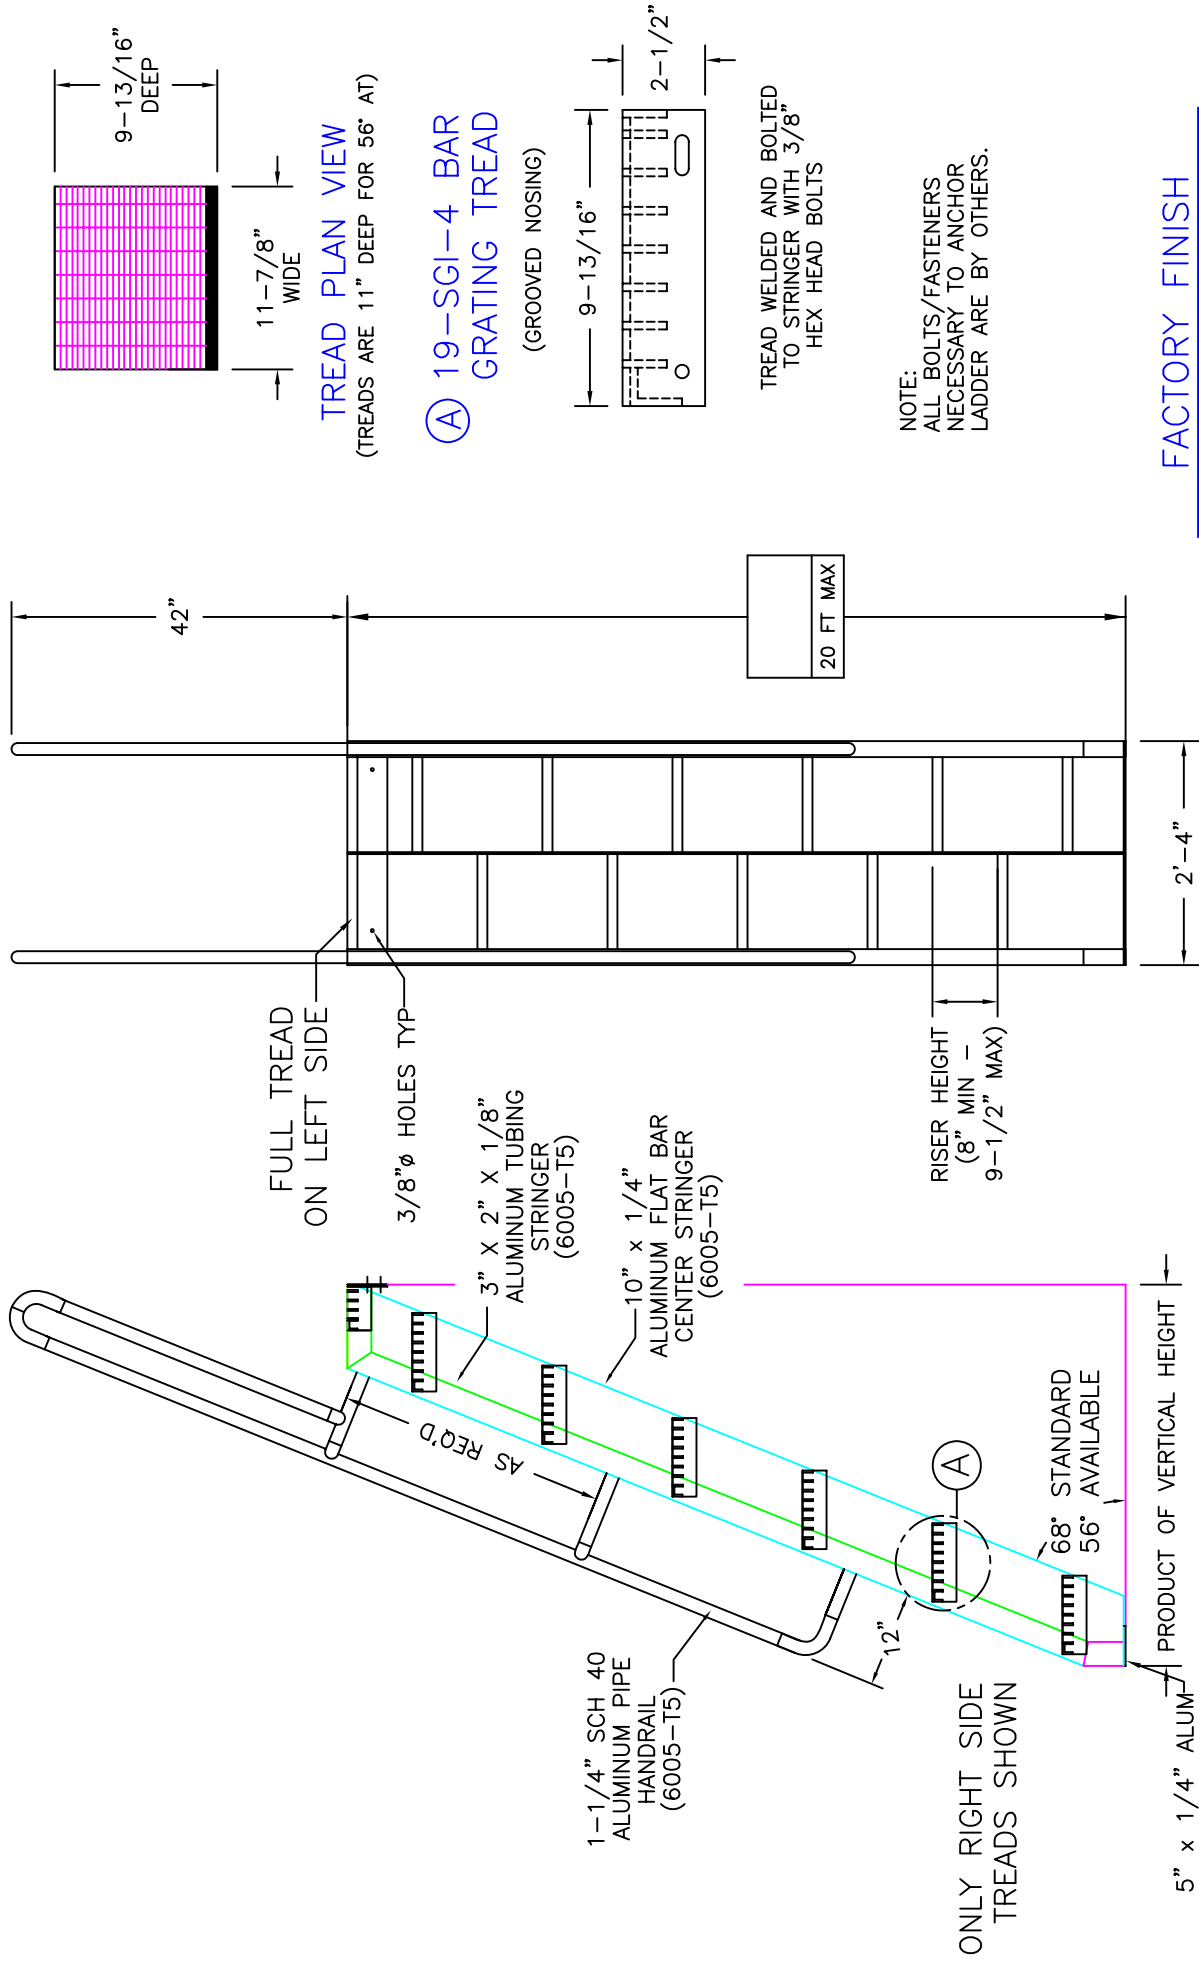

 Precision Ladders, LLC P.O. BOX 2279, Morristown, TN 37816-2279 Ph: (423) 586-2265 Fax: (423) 586-2091 www.PrecisionLadders.com	DWG. CHECK () BUILT BY: CHECKED BY:		ARCHT OR ENGR. PURCHASE ORDER DRAWN BY: JBR		PROJECT DATE DATE 7/22/09 MODEL# AT-		PURCHASER MODEL# AT-		SERIAL# QTY. 1	
	Precision Ladders, LLC P.O. BOX 2279, Morristown, TN 37816-2279 Ph: (423) 586-2265 Fax: (423) 586-2091 www.PrecisionLadders.com									