
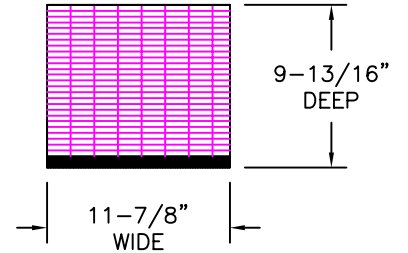



# ALUMINUM ALTERNATING TREAD LADDER w/ WALK-THRU

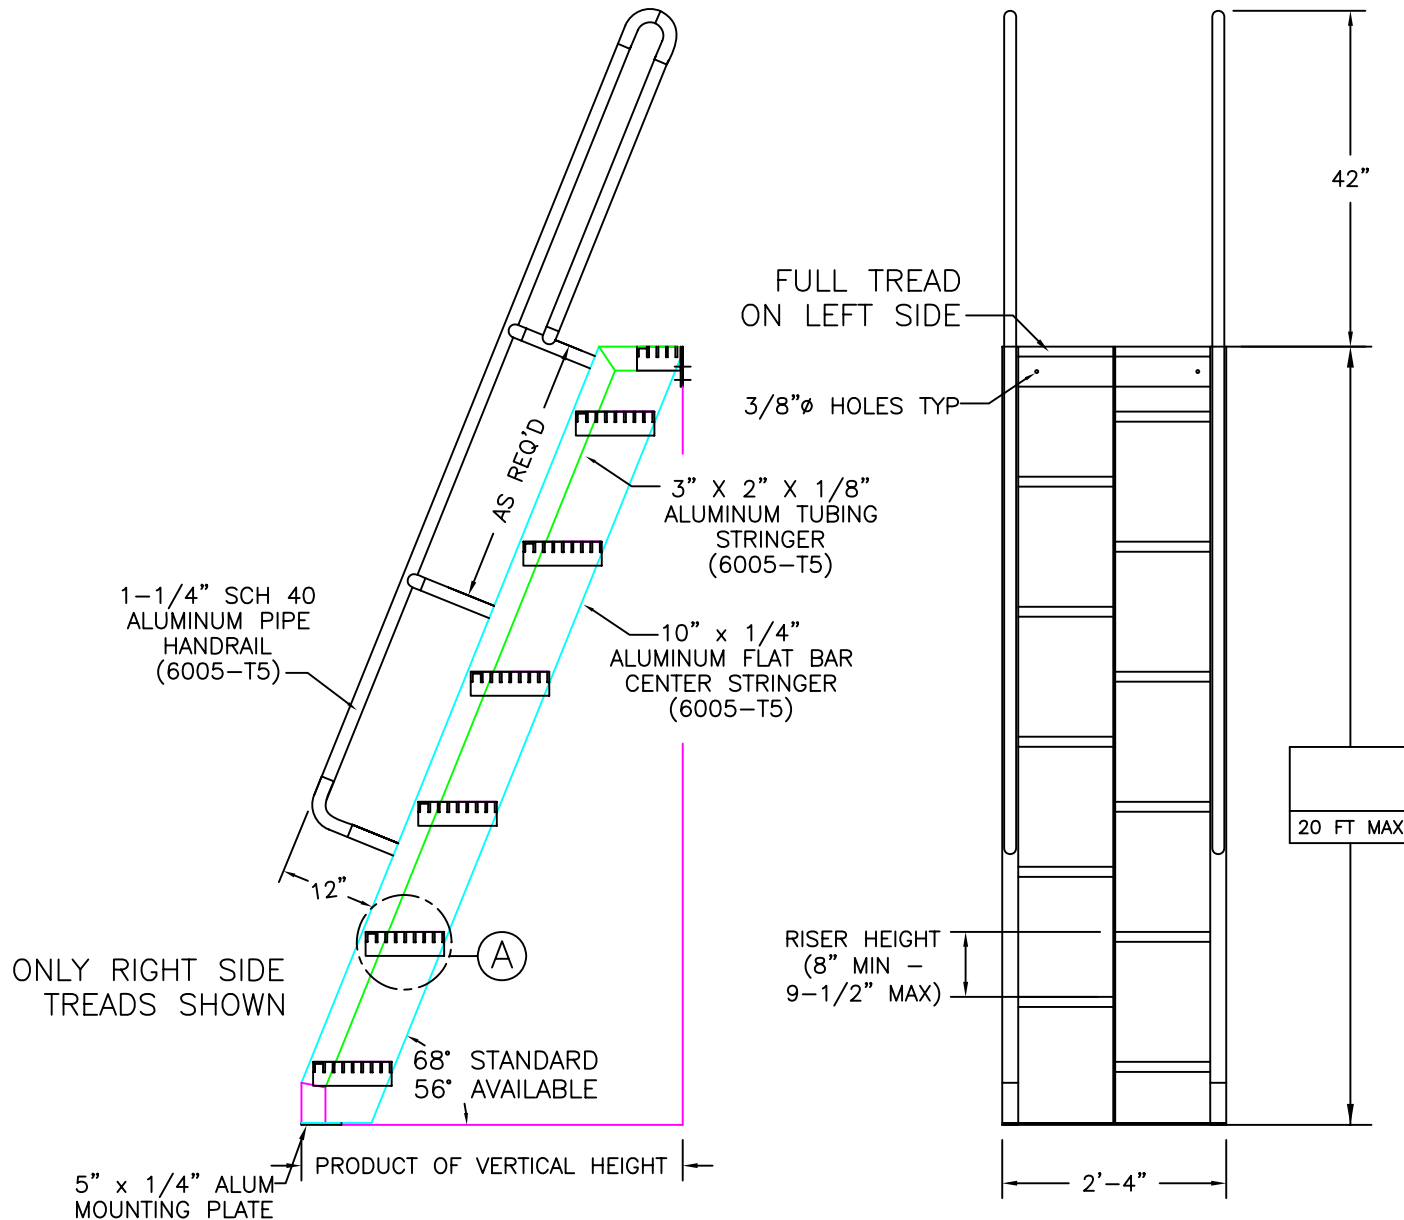

TREAD PLAN VIEW  
(TREADS ARE 11" DEEP FOR 56° AT)

Ⓐ 19-SGI-4 BAR GRATING TREAD

(GROOVED NOSING)

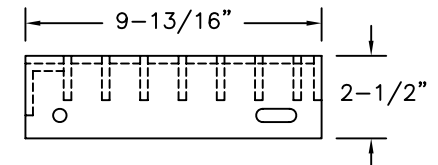

TREAD WELDED AND BOLTED TO STRINGER WITH 3/8" HEX HEAD BOLTS

NOTE:  
ALL BOLTS/FASTENERS NECESSARY TO ANCHOR LADDER ARE BY OTHERS.

FACTORY FINISH  
ALUMINUM-MILL FINISH

AT-2

DWG. CHECK	ARCH'T OR ENG'R.	PROJECT		PRECISION REP
BUILT BY:	PURCHASE ORDER	DATE	PURCHASER	SERIAL#
CHECKED BY:	DRAWN BY: JBR	DATE 7/22/09	MODEL# AT-	QTY.