
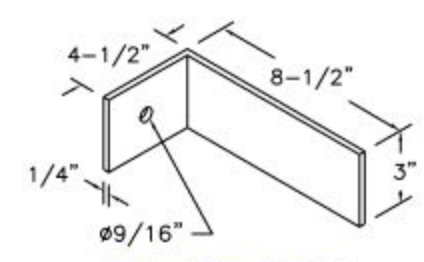
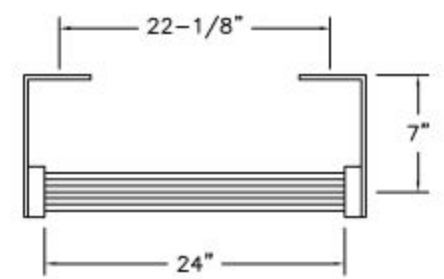


TUBULAR FIXED LADDER WITH PARAPET PLATFORM & ROOFSIDE RETURN

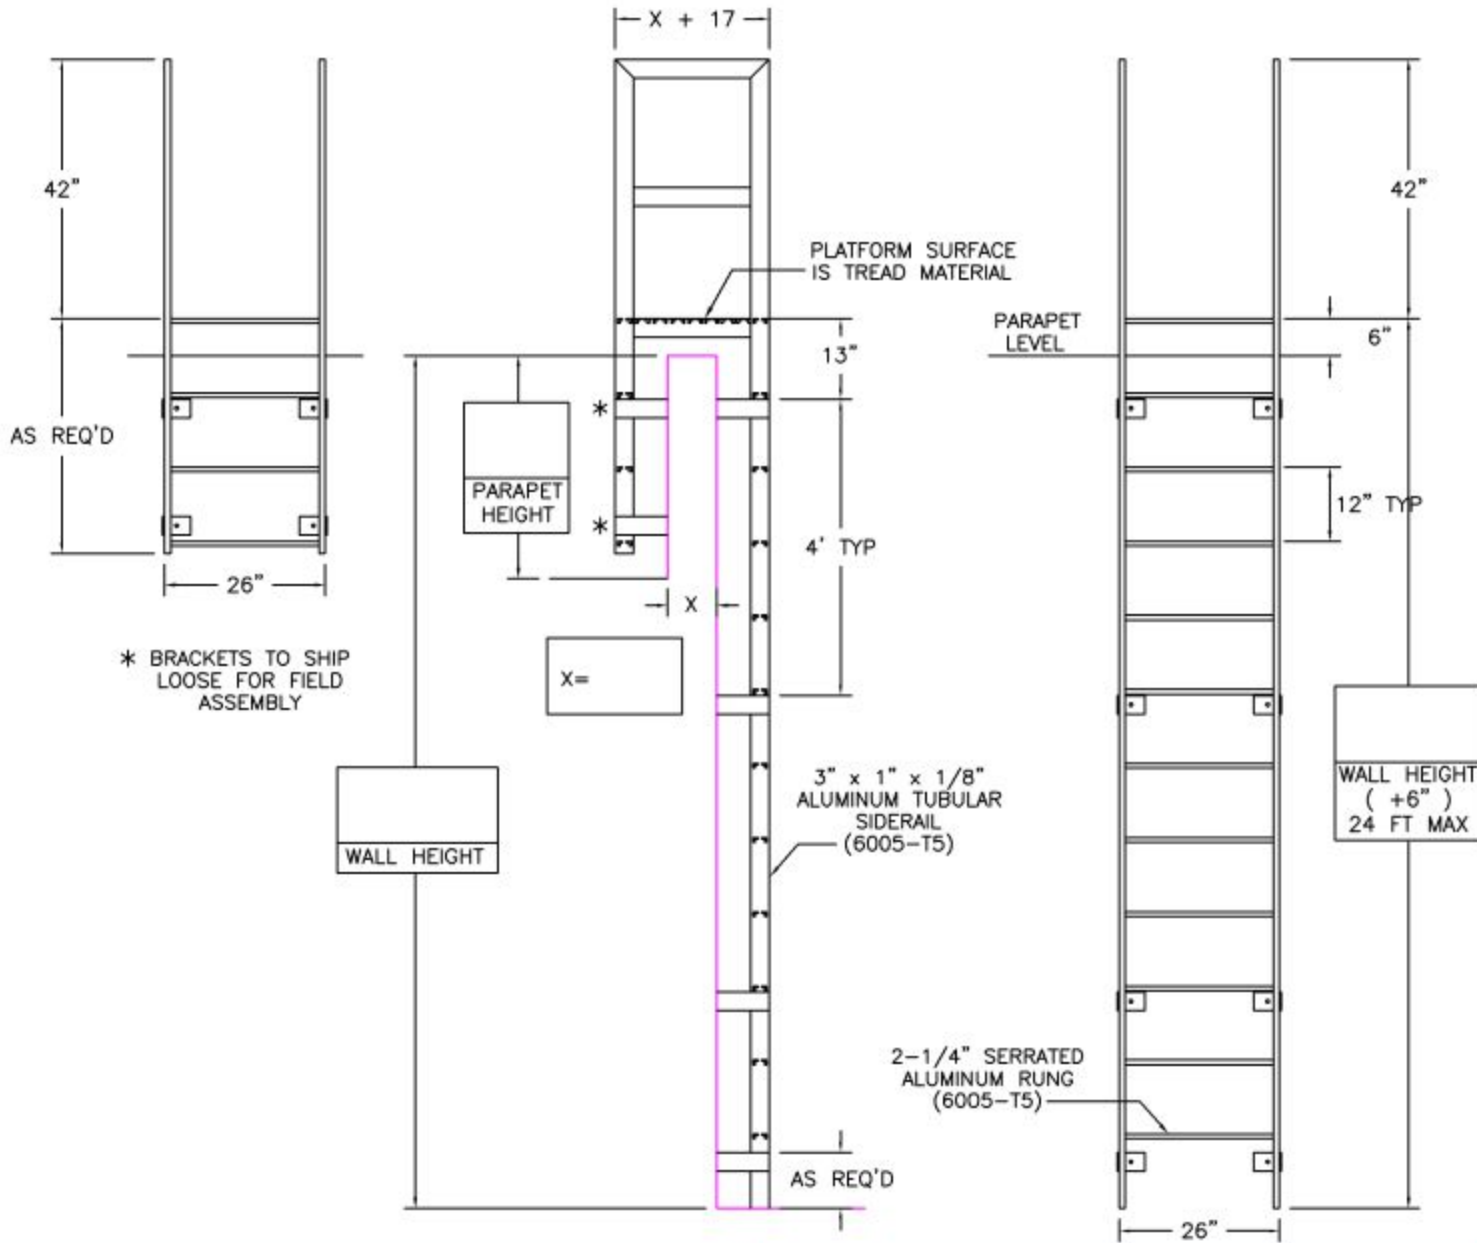

NOTE:
 ALL BOLTS/FASTENERS
 NECESSARY TO ANCHOR
 LADDER ARE BY OTHERS.

**FACTORY FINISH
 ALUMINUM-MILL FINISH**

FLH-08

LADDERS MANUFACTURED BY PRECISION LADDERS, LLC
 COMPLY WITH OSHA 1910.23 AND ANSI 14.3

INDIVIDUAL RUNG TESTED AT
 3,000 LBS WITHOUT FAIL

LADDER RATED AT 1,500 LBS

Precision Ladders, LLC
 P.O. BOX 2279 Morristown, TN 37816-2279
 Ph: (423) 586-2265 Fax: (423) 586-2091
 www.PrecisionLadders.com

DWG. CHECK BUILT BY: CHECKED BY:	ARCH'T OR ENG'R PURCHASE ORDER DRAWN BY: DNH	PROJECT REVISION DATE 4/4/17	PURCHASER MODEL# FLH-	QUANTITY QTY.	PRECISION REP SERIAL#
--	--	------------------------------------	--------------------------	------------------	--------------------------